


NOT FOR CONSTRUCTION

CONSTRUCTION OF THIS PLAN BY JMC CONSULTING, INC. IS LIMITED TO THE PREPARED AND ISSUED FOR THE PROJECT AND SITE SPECIFICALLY IDENTIFIED IN THE TITLE BLOCK. ANY OTHER USE OF THIS PLAN IS AT THE USER'S RISK. THE USER SHALL BE RESPONSIBLE FOR OBTAINING ALL NECESSARY PERMITS AND APPROVALS FROM THE APPROPRIATE AGENCIES. THE USER SHALL BE RESPONSIBLE FOR OBTAINING ALL NECESSARY PERMITS AND APPROVALS FROM THE APPROPRIATE AGENCIES.

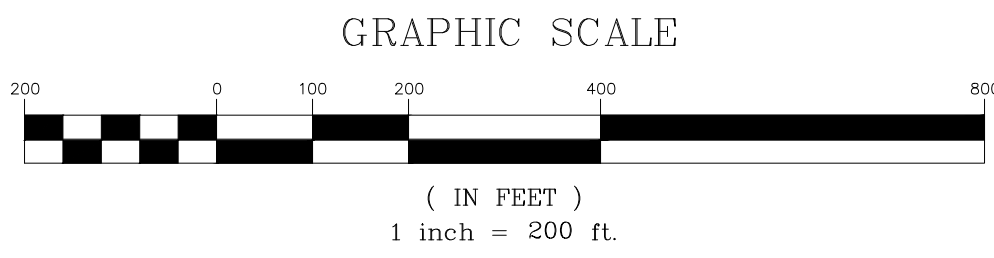

LEGEND	
	EXISTING/PROPOSED PROPERTY LINE
	PROPOSED SUBDIVISION LINE
	ADJACENT PROPERTY LINE
	EXISTING WETLAND LINE AND DELINEATION
	EXISTING NYDEC WETLAND BUFFER
	EXISTING TOWN WETLAND BUFFER
	EXISTING BUILDING LINE
	EXISTING PAVEMENT EDGE
	EXISTING CURB LINE
	EXISTING INDEX CONTOUR
	EXISTING STONE WALL
	EXISTING GUIDE RAIL
	EXISTING FENCE
	EXISTING TREE AND DESIGNATION
	APPROXIMATE EXISTING TREE LINE
	EXISTING PAINT
	EXISTING STORM DRAIN LINE AND SIZE
	EXISTING OVERHEAD WIRES
	EXISTING UTILITY POLE



NOTES

- EXISTING CONDITIONS DEPICTED ON THIS PLAN HAVE BEEN TAKEN FROM SURVEYS PREPARED BY BADEY & WATSON, SURVEYING AND ENGINEERING, P.C.
- GEOTECHNICAL BORING/TEST PIT LOCATIONS DEPICTED ON THIS PLAN WERE TAKEN FROM THE GEOTECHNICAL REPORT ENTITLED "PRELIMINARY SUBSURFACE INVESTIGATION", DATED 10/07/1987, PREPARED BY SES CONSULTING ENGINEERS.

No.	Revision	Date	By
1.	THIS COMPLETE SET SUBMISSION	05/11/2018	KRM


APPROX. CANTONMENT
PUTNAM SEABURY PARTNERS, L.P.
287 KING STREET
CHAPPAQUA, NY 10514

JMC Planning, Engineering, Landscape
Architecture & Land Surveying, PLLC
JMC Site Development Consultants, LLC
John Meyer Consulting, Inc.
120 BEVERLY ROAD • ARBONK, NY 10504
PHONE 518 233 5255 • FAX 518 233 2102
www.jmcpllc.com

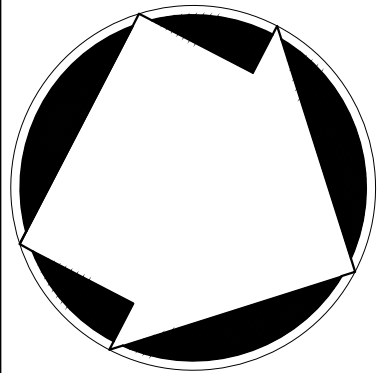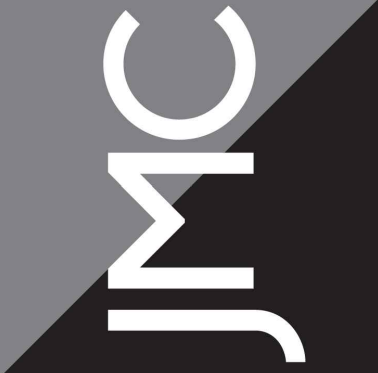


**OVERALL EXISTING
CONDITIONS MAP**
NORTHEAST INTERSTATE LOGISTICS CENTER
TOWN OF SOUTHEAST, NEW YORK

ANY ALTERATION OF PLANS,
SPECIFICATIONS, PLATS AND
REPORTS BEARING THE SEAL
OF A LICENSED PROFESSIONAL
ENGINEER OR LICENSED LAND
SURVEYOR IS A VIOLATION OF
SECTION 7209 OF THE NEW
YORK STATE EDUCATION LAW,
EXCEPT AS PROVIDED FOR BY
SECTION 7209, SUBSECTION 2.

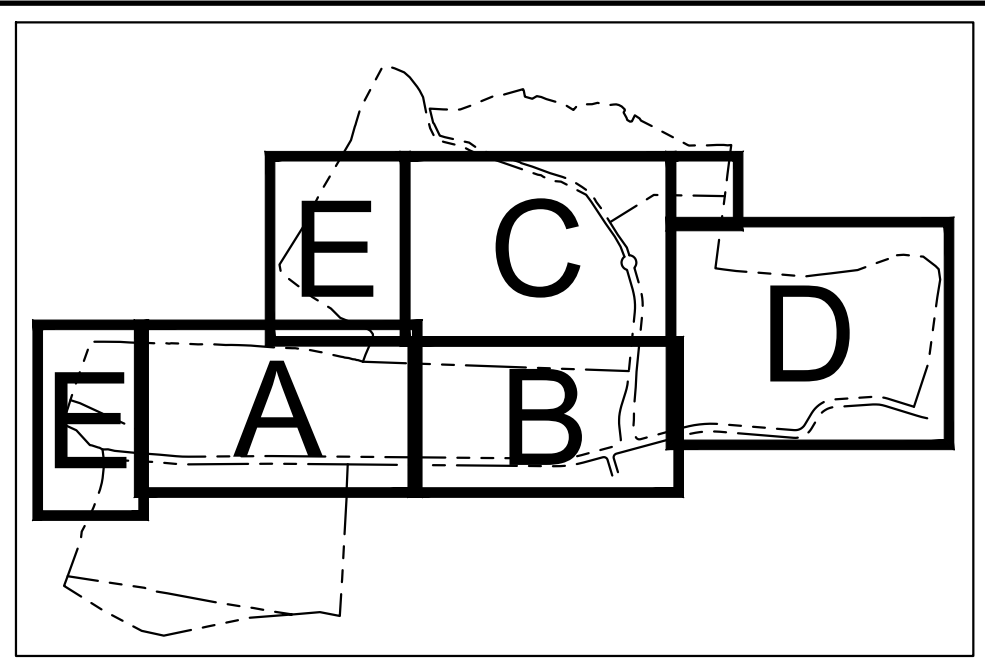

KEY MAP
SCALE: 1" = 1,500'

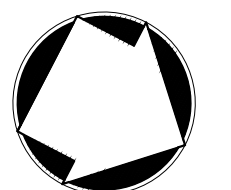

Drawn: KRM	Approved: R.P.
Scale: 1" = 200'	
Date: 11/06/2017	
Project No: 14012	
MDR: BDM	OVERALL EXIST 0_EXIST
Drawing No:	

C-010